


EXTERNAL MOUNT - FRONT ELEVATION

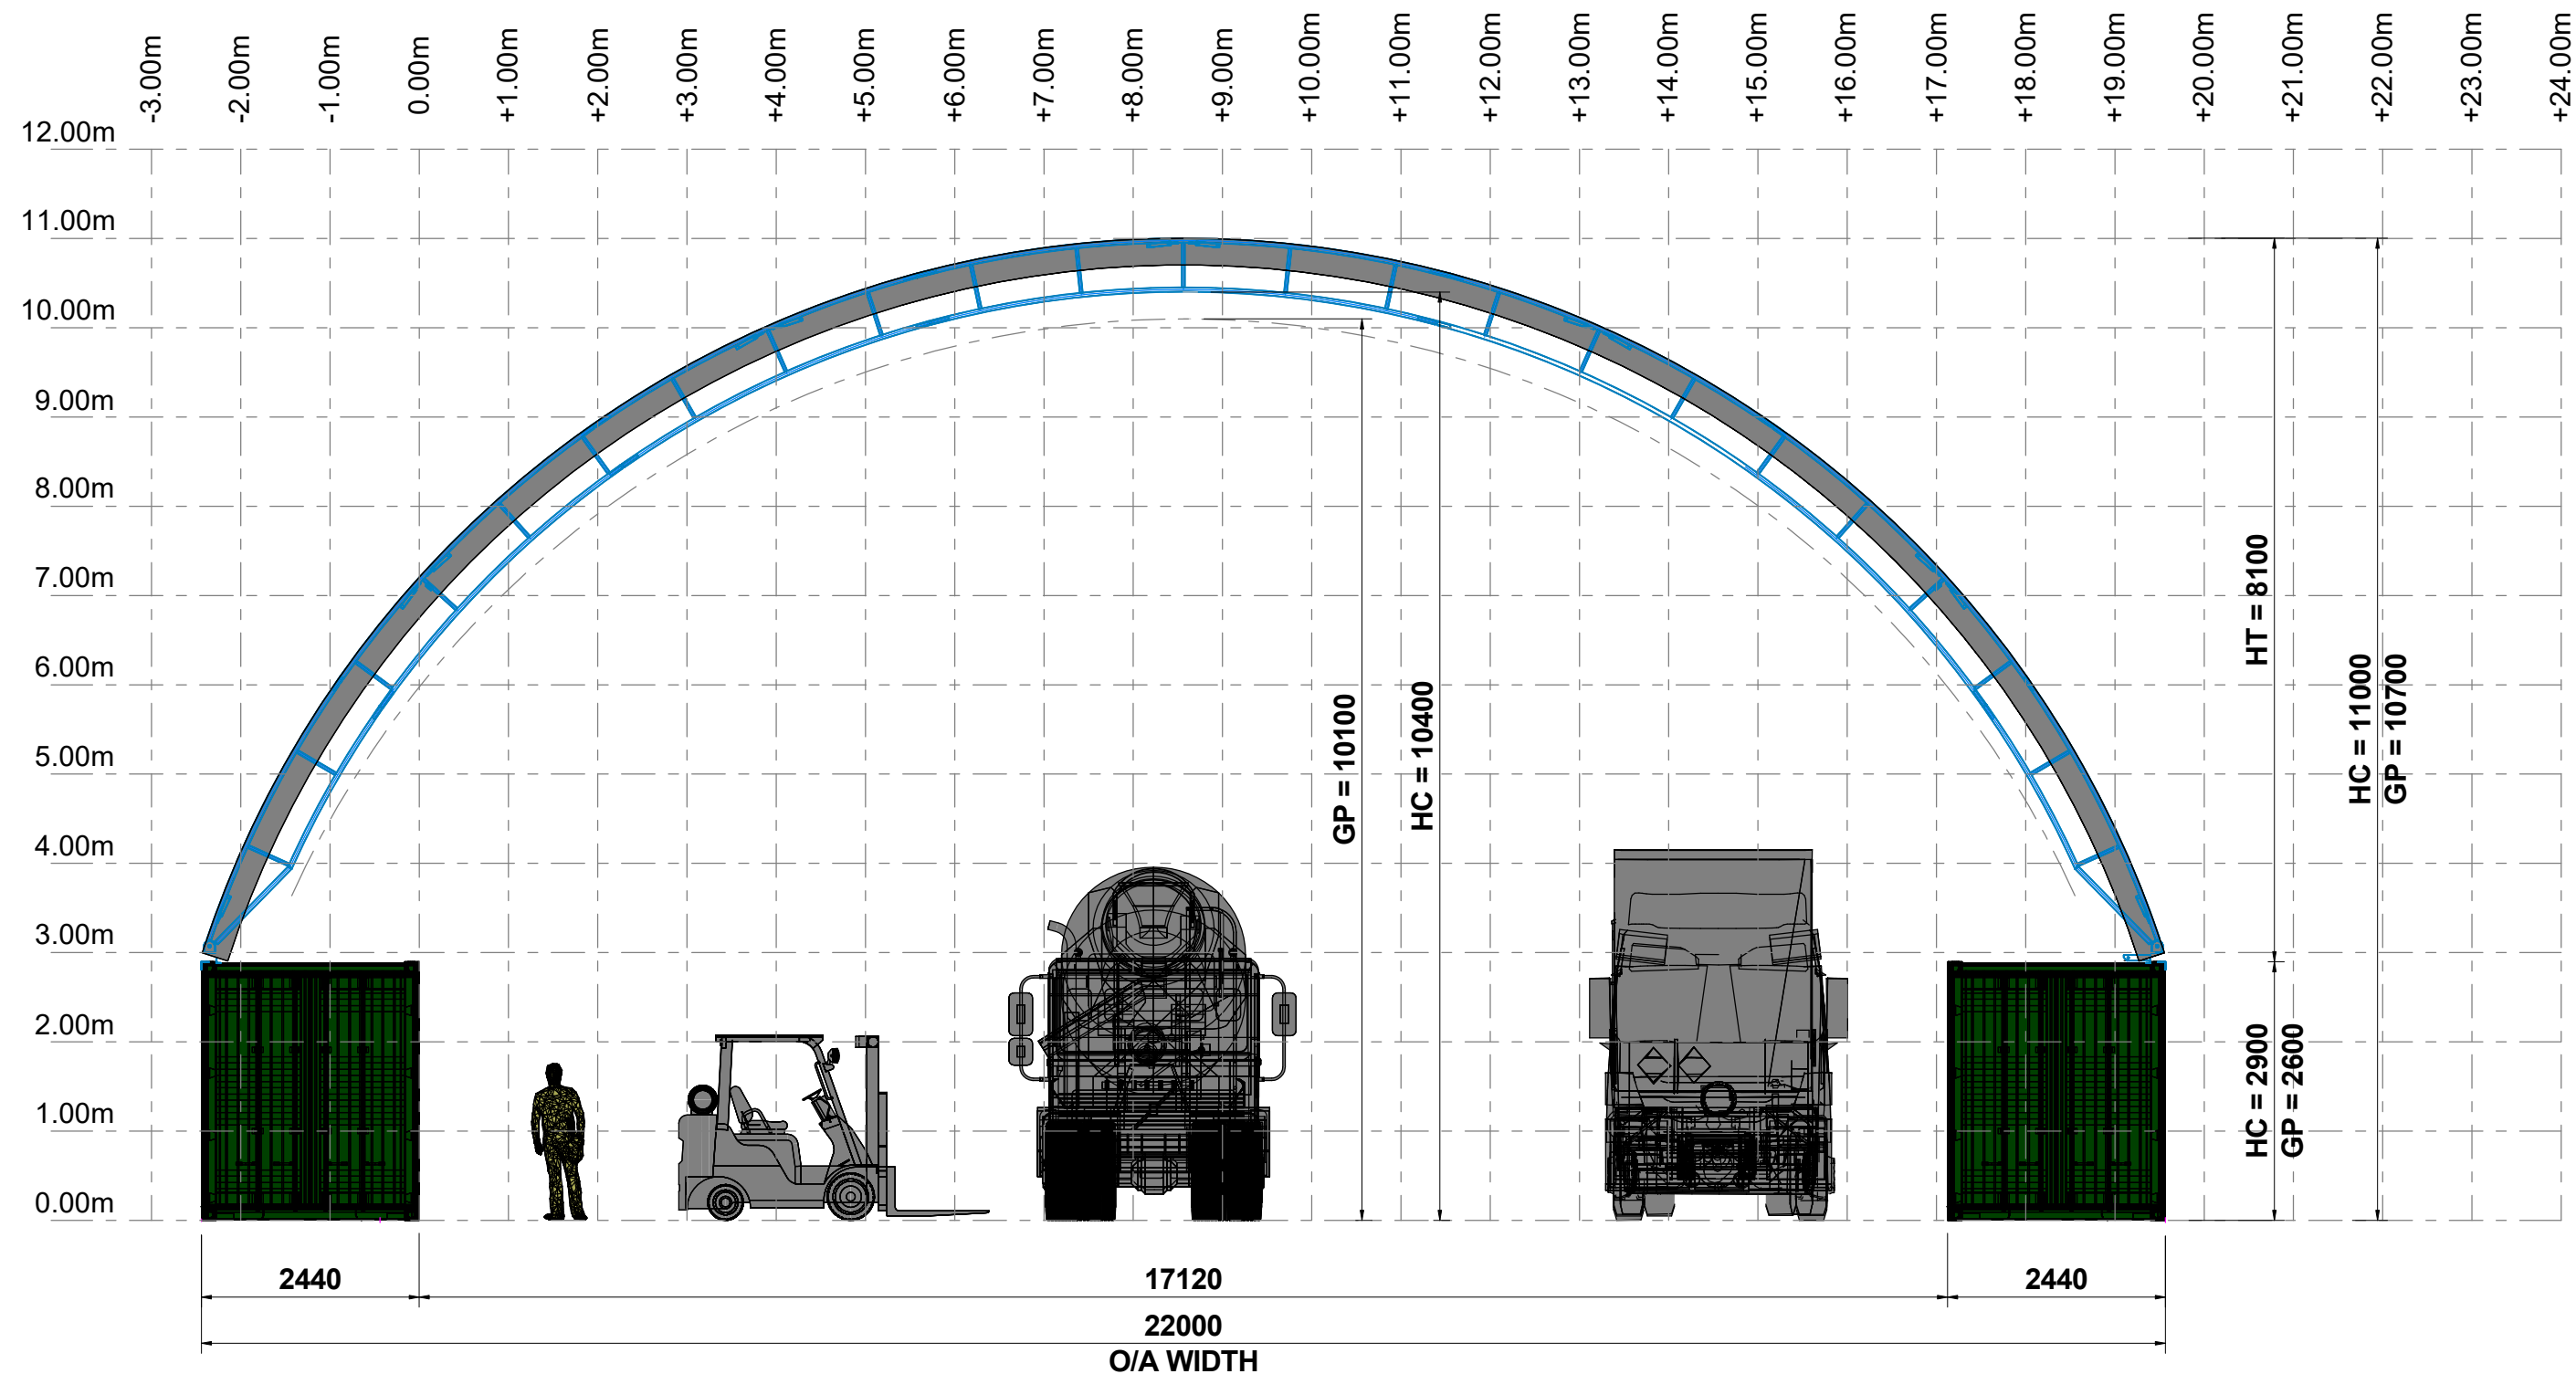

22.0 m WIDE DOME ROOF GRAPHICAL VIEW

A3 - 1:75

www.croftstructures.com.au

T: 1300 096 461

E: info@croftstructures.com.au

12 Industry Ct, Lilydale VIC 3140

PO Box 605 Lilydale, VIC 3140

Australia Wide
Delivery



| Container Shelters

| Professional Installation Team

| Project Management & Engineering

© - The design and drawing shown is under copyright and shall not be copied, reproduced or used without written consent of Croft Structures.

This drawing remains the intellectual property of Croft Structures and may not be used for any other purpose that than which it was supplied.